

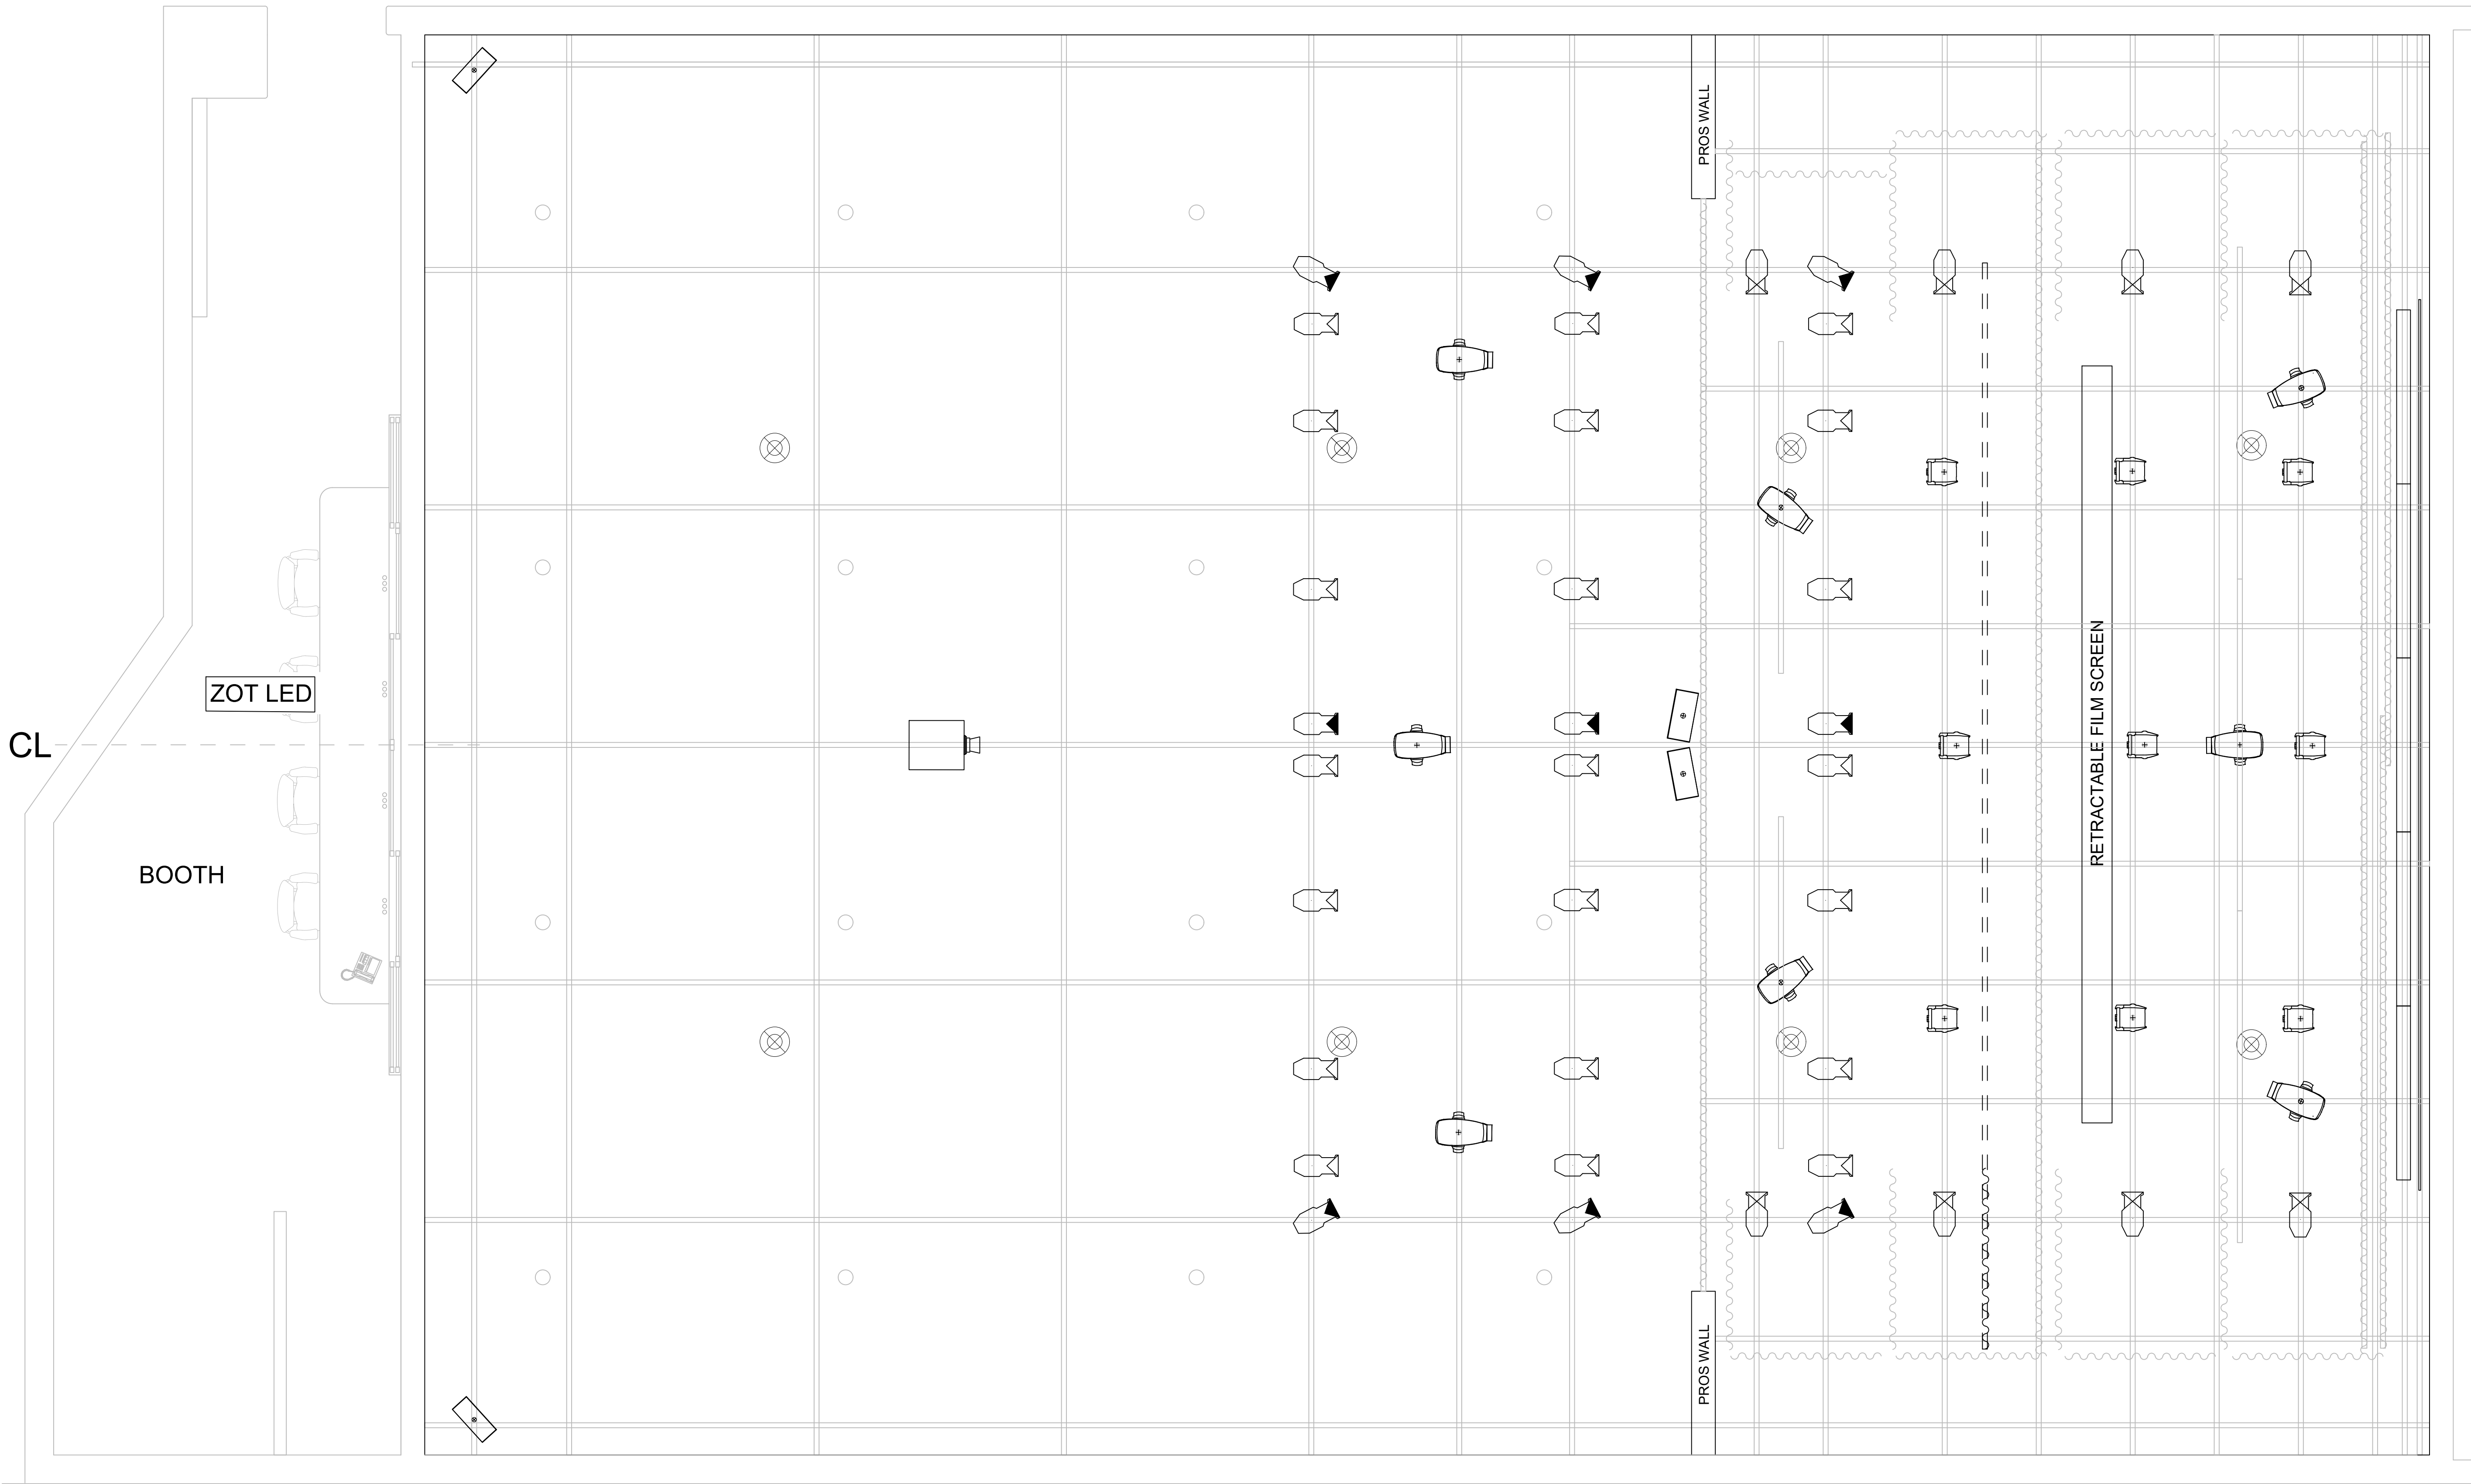
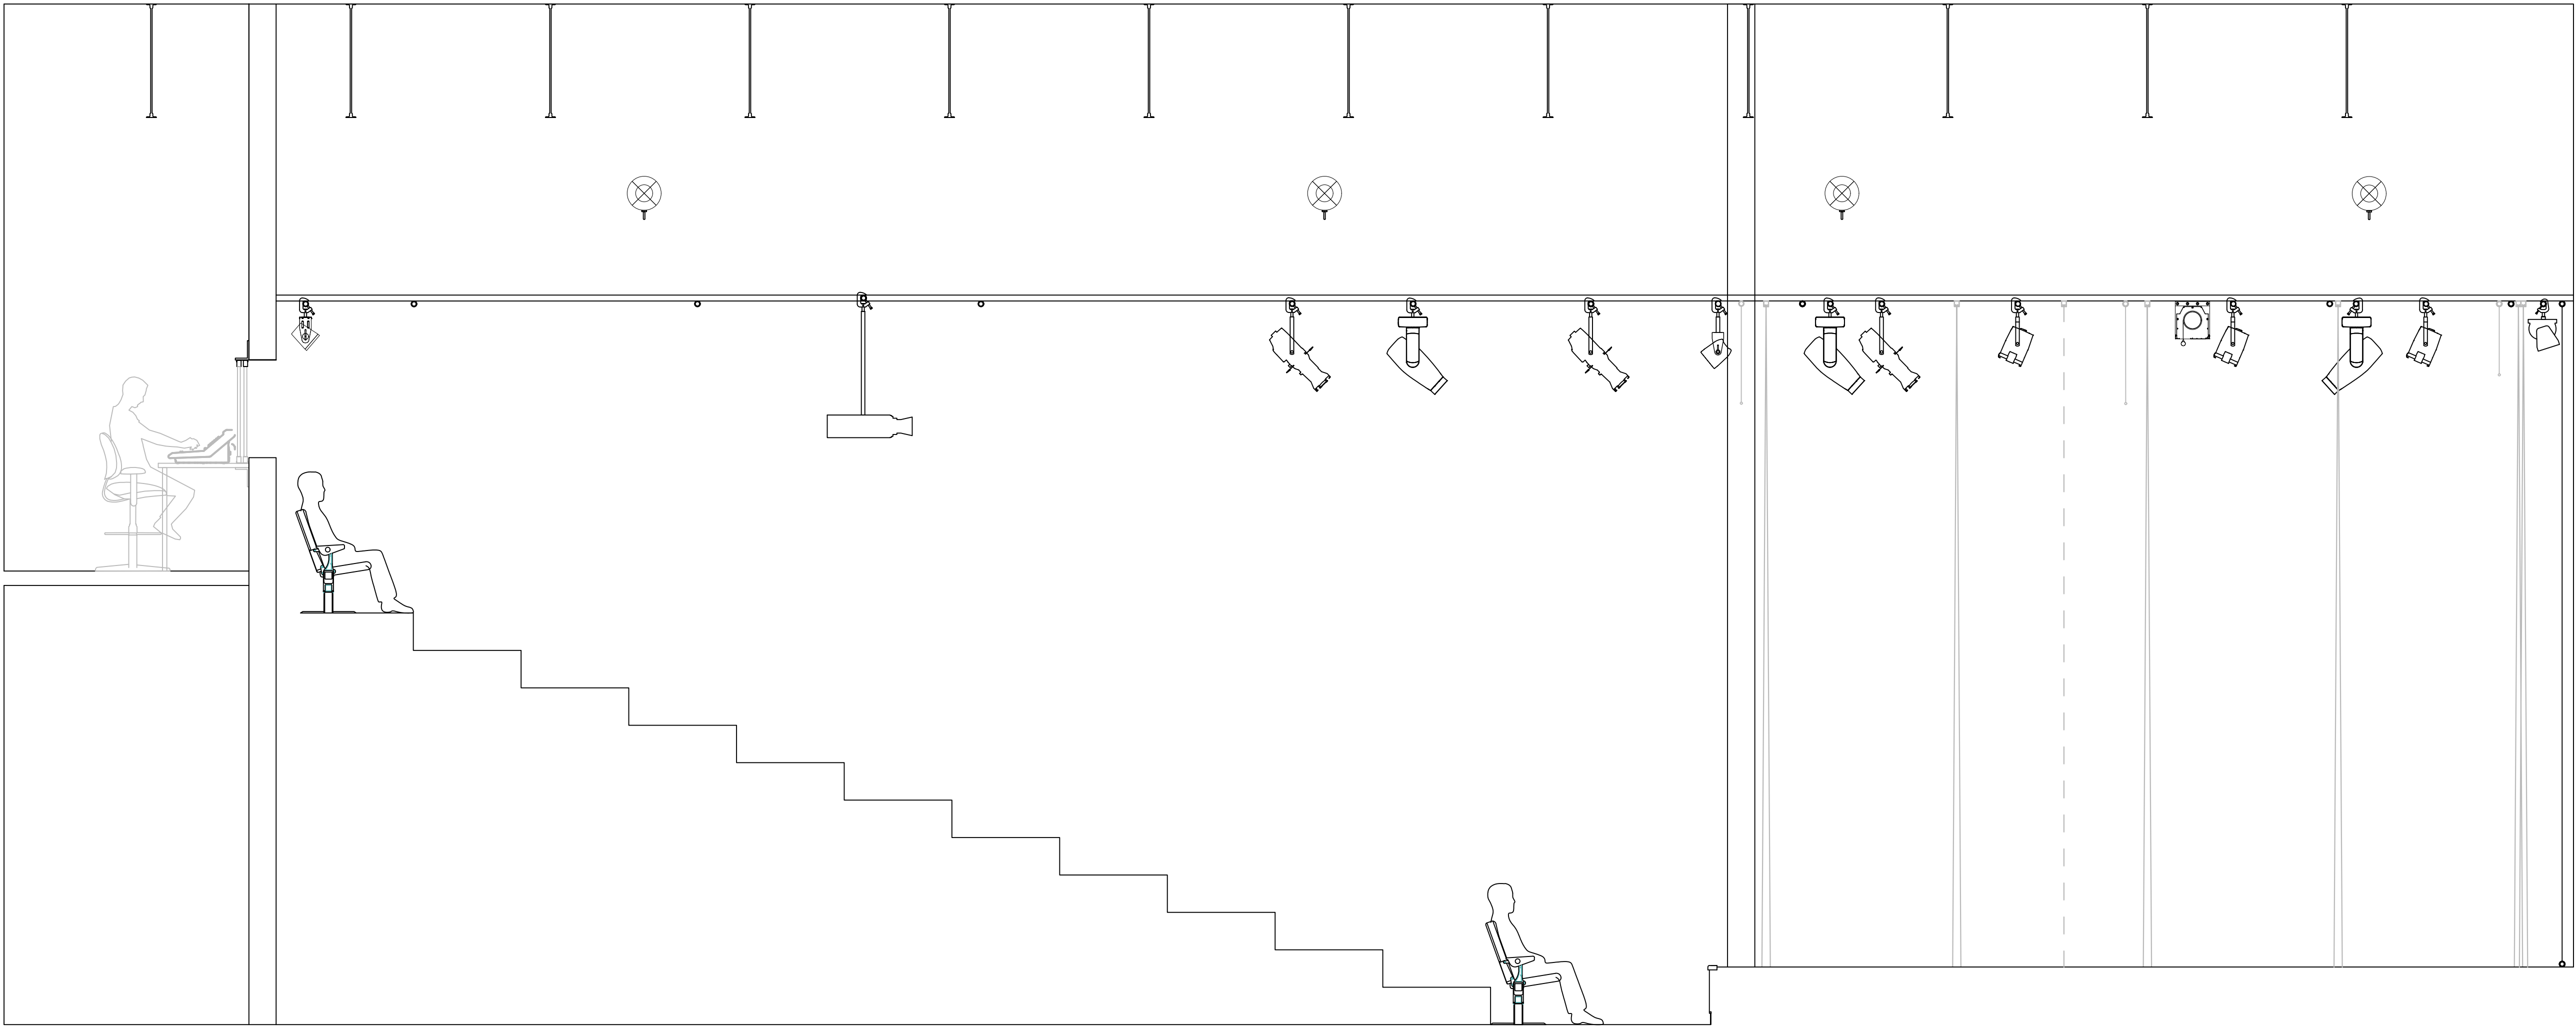


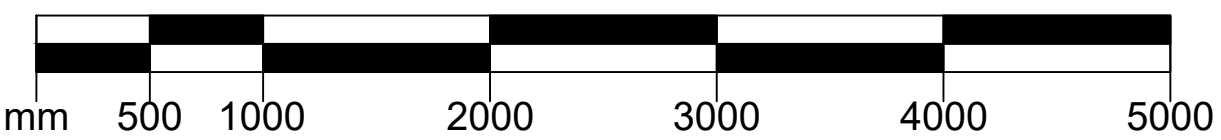

LEGEND

	8 x ELATION FUZE PROFILE - SPECIALS
	9 x ETC COLORSOURCE V FRESNEL - BACK LIGHT
	21 x ETC S4WD - EDLT 26 - FRONT LIGHT
	9 x ETC S4WD - EDLT 26 - SPECIALS
	8 x ELATION SPOT- HD 50 - PIPE END
	4 x ELATION SPOT- HD 50 - SPARES - NOT IN PLOT
	4 x ETC - EDLT 19 LENSES - SPARES - NOT IN PLOT
	4 x ETC - EDLT 36 LENSES - SPARES - NOT IN PLOT
	LYCIAN 350 W LED FOLLOW SPOT
	5 x ELATION 7 BATTEN - CYC LIGHTS
	16 X GOTHAM 6" INCITO LED HOUSE LIGHTS BY OTHERS
	DATA PROJECTOR
	CENTRE SPEAKERS
	LEFT & RIGHT REAR SPEAKERS
	8 X 1 TON CHAIN HOIST RIGGING POINTS
	BLACK SHARKS TOOTH SCRIM - WALK ALONG TRACK

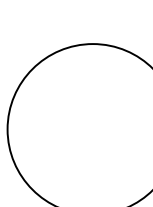

DRAWING SET		DESIGNER PACKAGE	
DRAWING TITLE		PLAN d'ACCROCHAGE	
DRAWINGS		1.0 Plan d'accrochage	
REV 2	SEPT-20-24	ISSUED FOR DESIGNER PACKAGE	
REV 1	SEPT-07-24	ISSUED FOR DESIGNER PACKAGE	
REV 0	AUG-26-24	ISSUED FOR DESIGNER PACKAGE	
Théâtre Le Sésame			
Le Centre Culturel Frontenac			
PLAN d'ACCROCHAGE 1.0			
DRAWN BY		SWINDSOR	
			
NOT TO SCALE			